


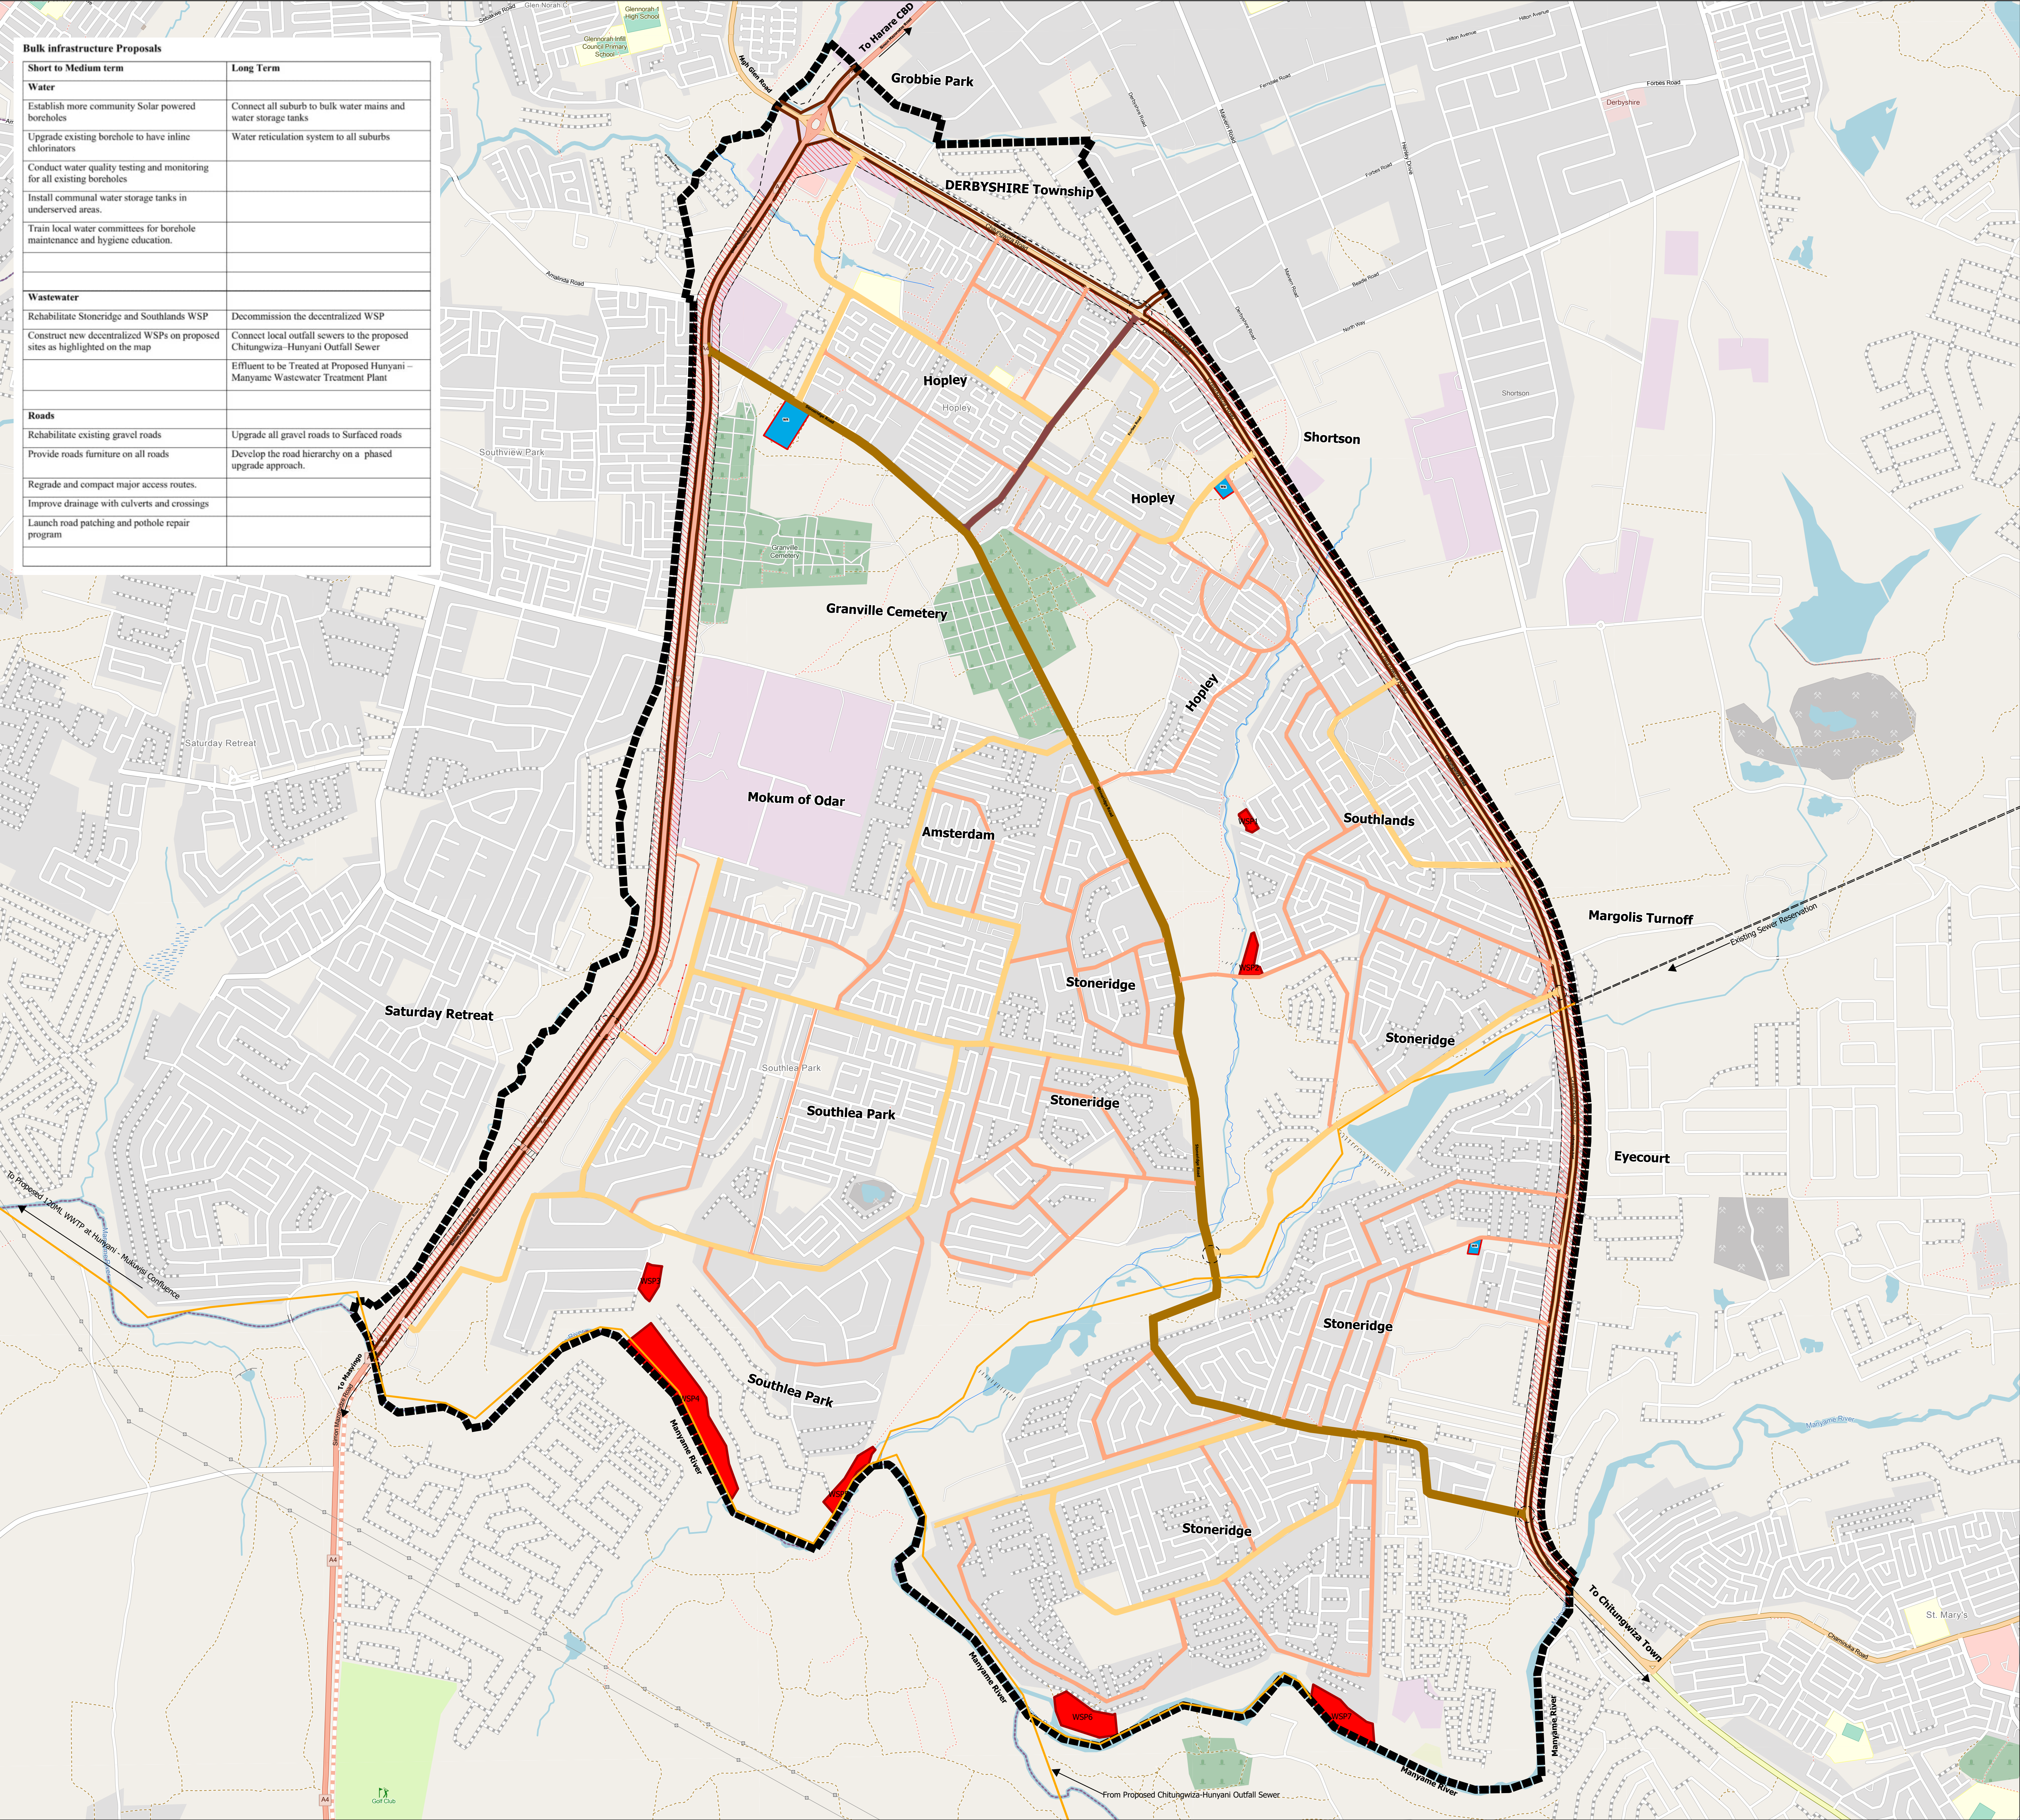

SOUTHERN GLEN

LOCAL DEVELOPMENT PLAN No. 59

BULK INFRASTRUCTURE PROPOSALS MAP

Legend

- 140m Road Servitude
- 40m National Road
- 30m District Distributor
- 25m Local Distributor
- 20m Local Distributor
- 15m Local Distributor
- Traffic_Circle
- Road_Extension
- WR Water Reservoir
- WSP Waste Stabilisation Ponds
- Sewer Outfall Servitude



CITY OF HARARE
DEPARTMENT OF URBAN PLANNING
TOWN PLANNING DIVISION

FILE No. LDP 31	PLAN No. LDP 59
DATE: JUNE 2025	SUPERVISED BY: CH/UGG CHECKED BY: WNV

Approval Date Minute Item

Operative Date

Certified as a true copy of the approved Southern Glen Local Development Plan No. 59 in terms of Section 20 of RTCP Act

Signed :
City PlannerDate.....
Director of Urban PlanningDate.....
Town ClerkDate.....
The MayorDate.....

SCALE: 1:1000